



SITE PLAN

GOVERNOR THOMAS BENNETT HOUSE CIRCA 1825

69 BARRE STREET, CHARLESTON, SC



OPTION 1: 40' X 70'
OPTION 2: 40' X 70' & 20' X 60'



OPTION 3: 40' x 60'



OPTION 4: 60' X 60' SAIL CLOTH



GOVERNOR THOMAS BENNETT HOUSE

CIRCA 1825
69 BARRE STREET, CHARLESTON, SC

OPTION 1: 40'X70'
SCALE 1" = 30'



GOVERNOR THOMAS BENNETT HOUSE

CIRCA 1825
69 BARRE STREET, CHARLESTON, SC

OPTION 2: 40'X70' & 20'X60'
SCALE 1" = 30'



GOVERNOR THOMAS BENNETT HOUSE

CIRCA 1825
69 BARRE STREET, CHARLESTON, SC

OPTION 3: 40'X60'

SCALE 1" = 30'




GOVERNOR THOMAS BENNETT HOUSE

CIRCA 1825
69 BARRE STREET, CHARLESTON, SC


OPTION 4: 60' x 60' SAIL CLOTH

SCALE 1" = 30'

Ground Floor

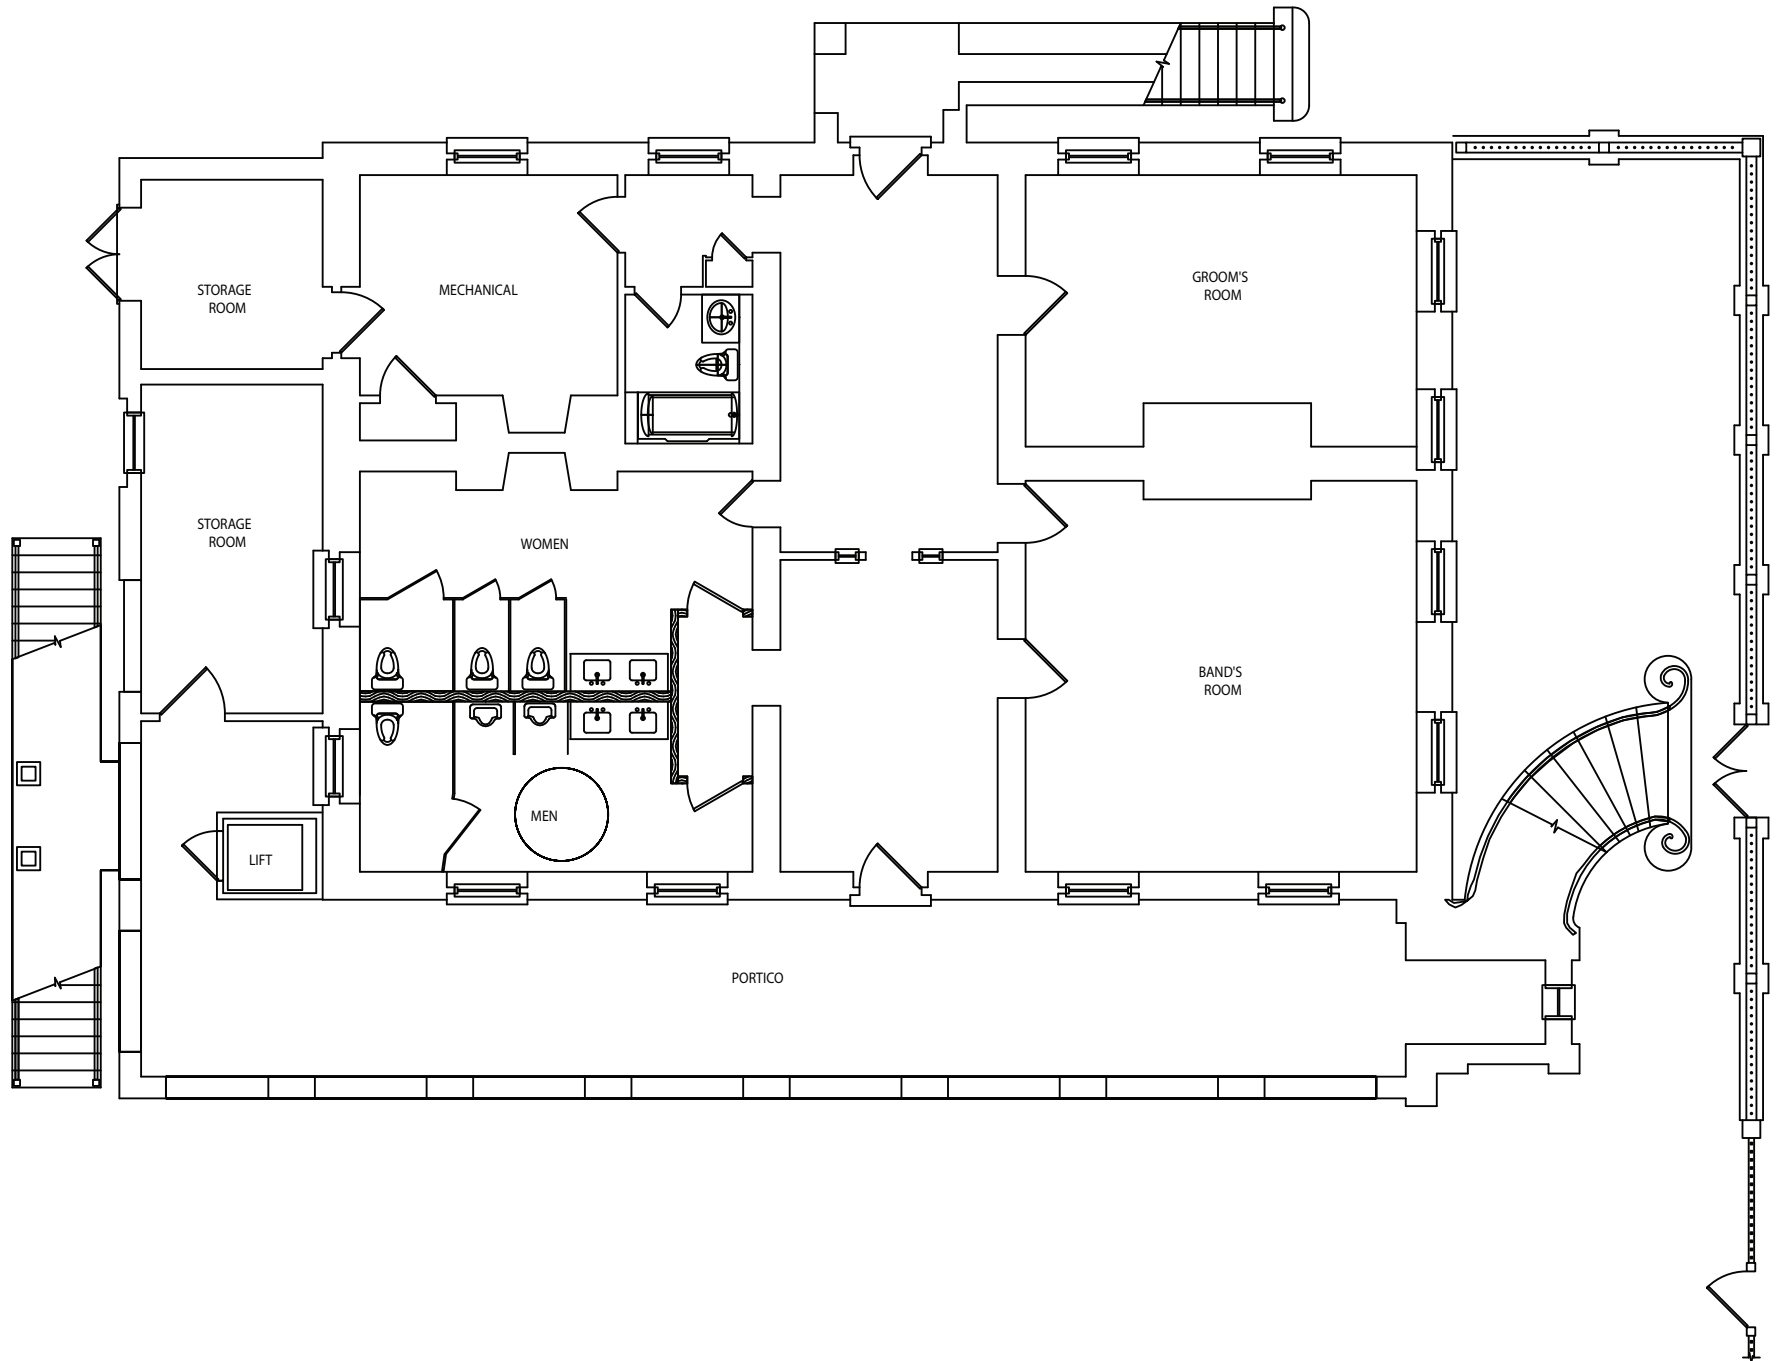

First Floor

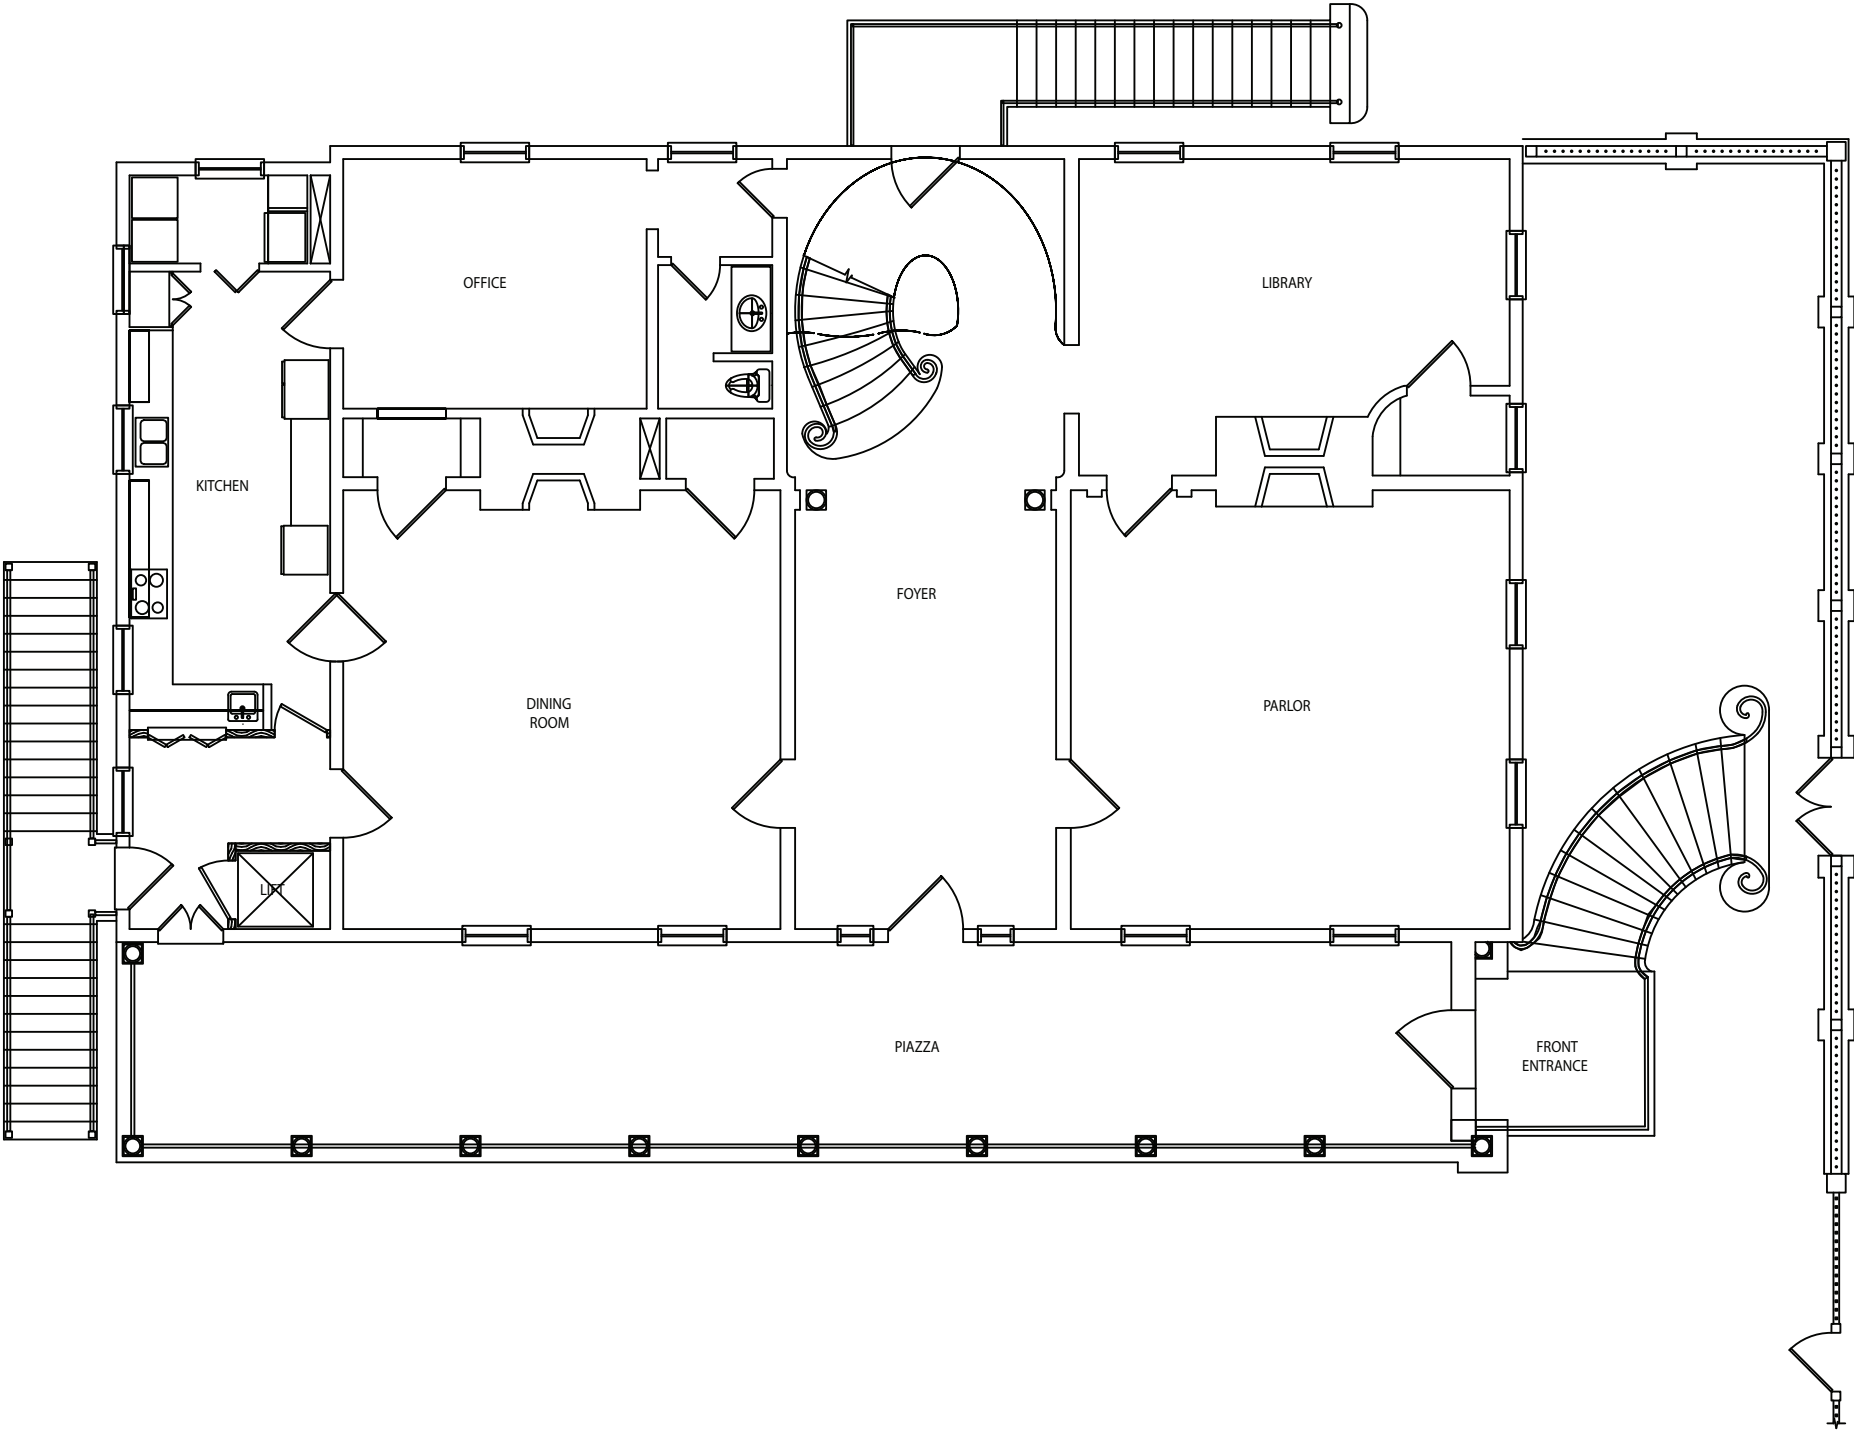

Second Floor

